


SYMBOL LEGEND

[Symbol]	FIRE HYDRANT
[Symbol]	MAIN LINE SHUT OFF
[Symbol]	WELLS
[Symbol]	WATER TOWER
[Symbol]	VALVES
[Symbol]	REDUCER
[Symbol]	LEFT HANDED VALVES (B LOC.) LH

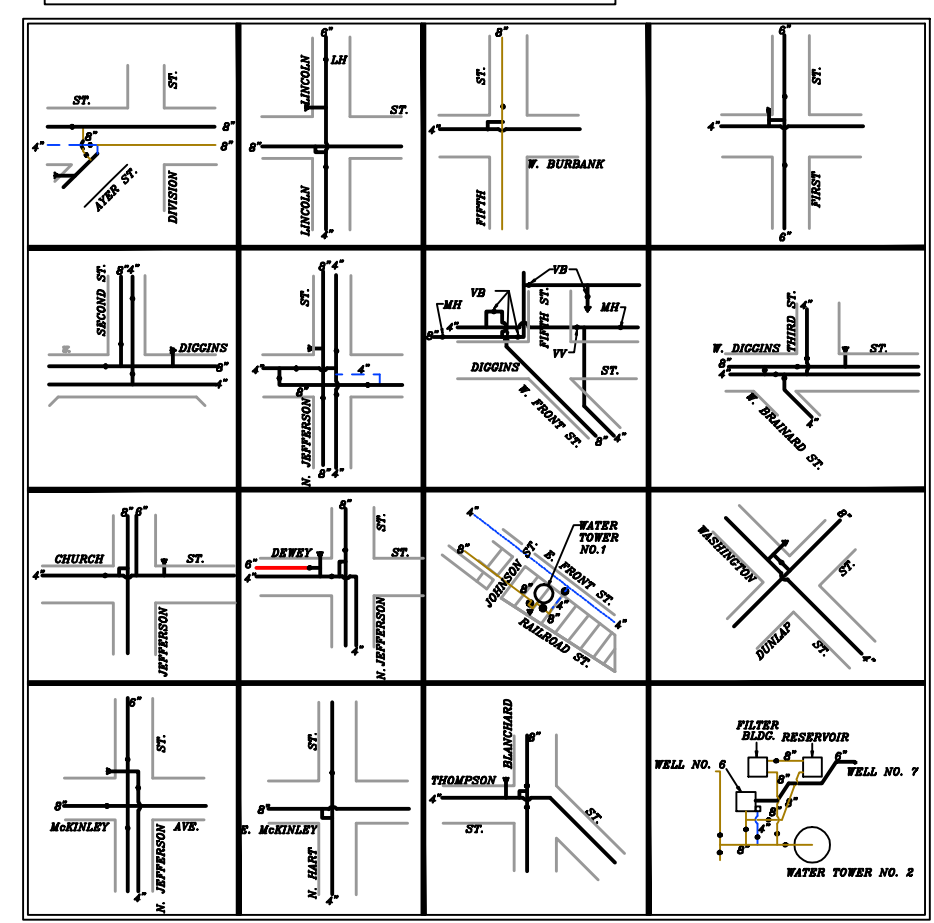

WATER MAIN LEGEND

[Line Style]	18" WATER MAIN
[Line Style]	14" WATER MAIN
[Line Style]	12" WATER MAIN
[Line Style]	8" WATER MAIN
[Line Style]	6" WATER MAIN
[Line Style]	4" WATER MAIN
[Line Style]	2" WATER MAIN
[Line Style]	FUTURE WATER MAIN

REVISIONS


NO.	DATE	BY	DESCRIPTION
1			
2			
3			
4			
5			
6			
7			
8			
9			
10			

SEC Group, Inc.
 An HR Green Company
 420 N. Front Street
 McHenry, IL 60050-2136
 T 815.366.1778 F 815.366.1781
 www.secgroupinc.com

Illinois Professional Design Firm # 184-000108

McHenry, IL - Yorkville, IL - New Lenox, IL - Chicago, IL

CITY OF HARVARD
WATER DISTRIBUTION ATLAS

 

EXPIRES:

HORIZ. SCALE: 1"=800' **DATE:** 5-17-10

VERT. SCALE: N/A **SUBMITTAL:**

DWN. BY: MRJ **DSN. BY:** OJ **CHK. BY:** GFR

PROJECT NO. 86100009.01

SHEET NO.

SAN ATLAS